



GROUTED CONNECTION TUBE

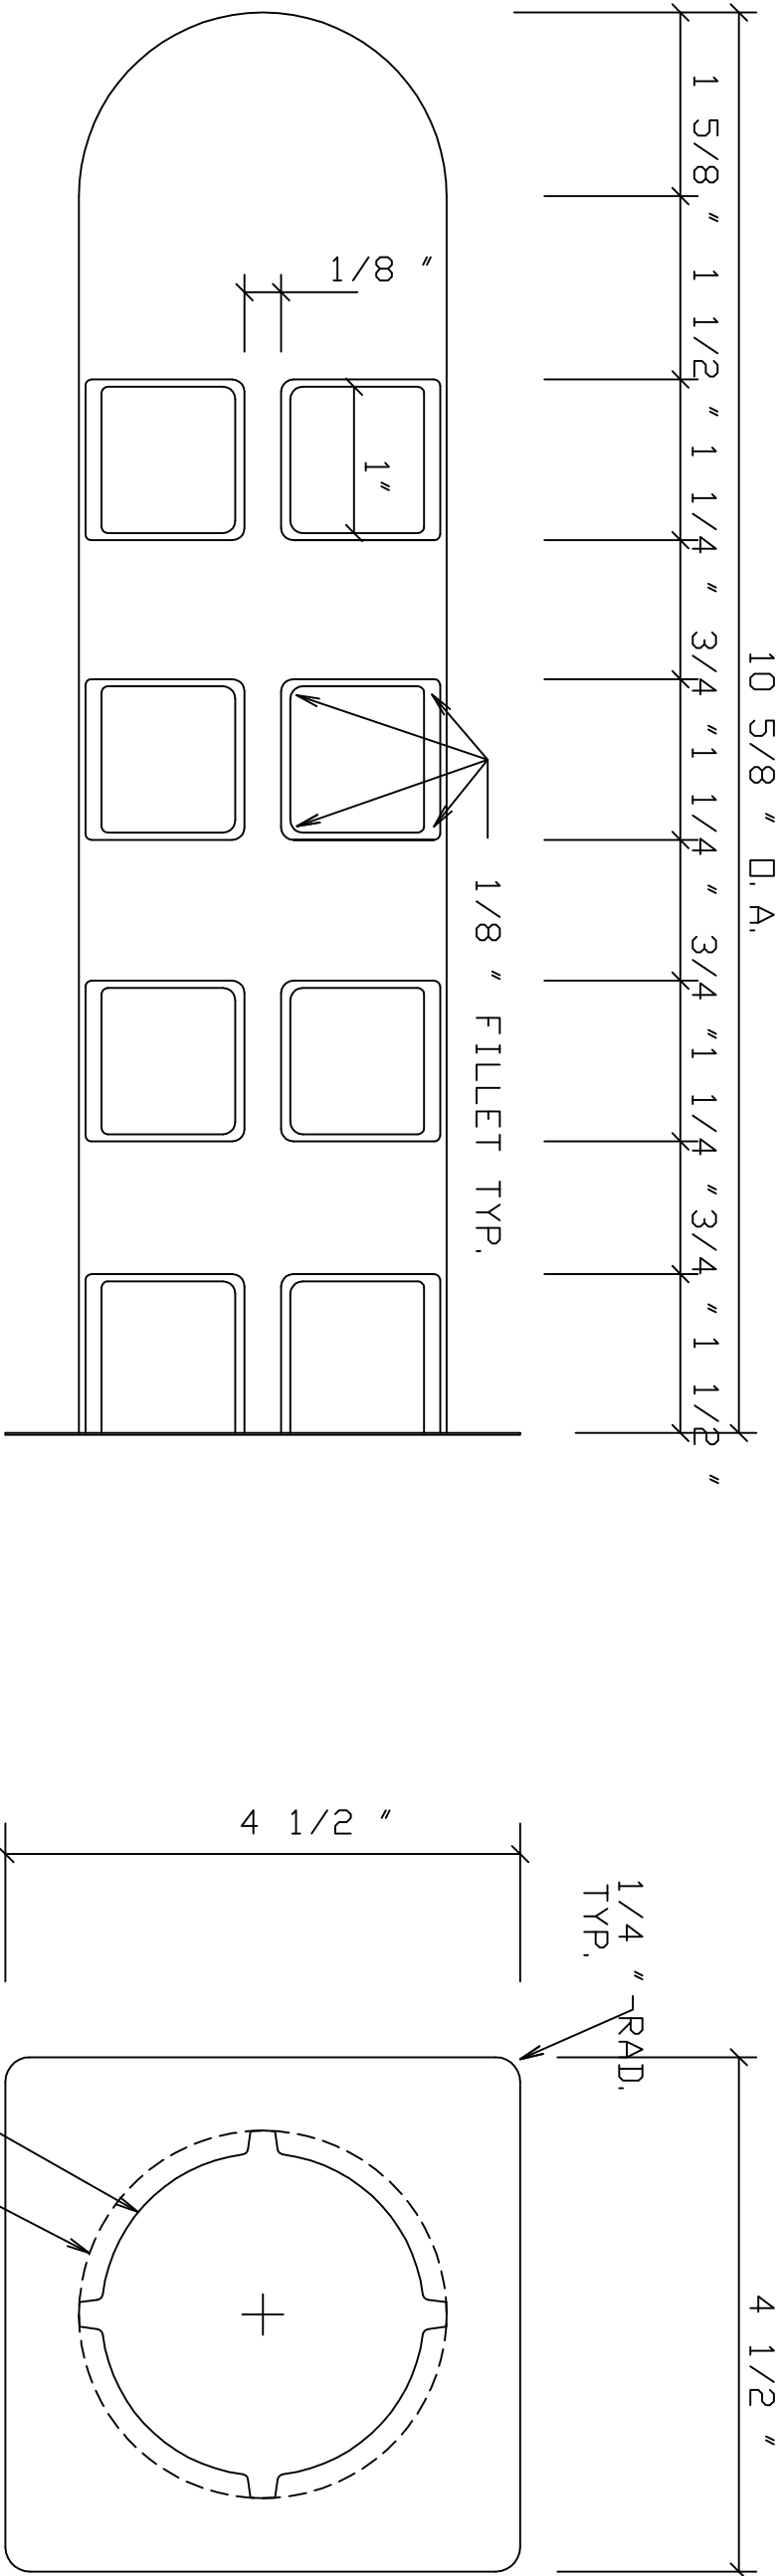

SIDE VIEW

TOP VIEW

HARDWARE	PER UNIT	HARDWARE	PER UNIT	HANDLING AND REINFORCING SHOWN ON SHEET:	DESTROY Previous Prints	HIGH CONCRETE STRUCTURES, INC.  125 Denver Road Denver, Pennsylvania 17517 Phone 717/336-9300 A Division of High Industries	MK. NO.		
							UNITS REQ. D.		
							DRAWN	DRW. CKD.	ENG. CKD.
				DIM. A = DIM. B =					
				WT. & YD.				DATE:	DATE:
				CONCRETE MIX				PROJECT	
				CONCRETE RELEASE				DRAWING	
				PSI.				JOB:	