



GRROUTED CONNECTION TUBE

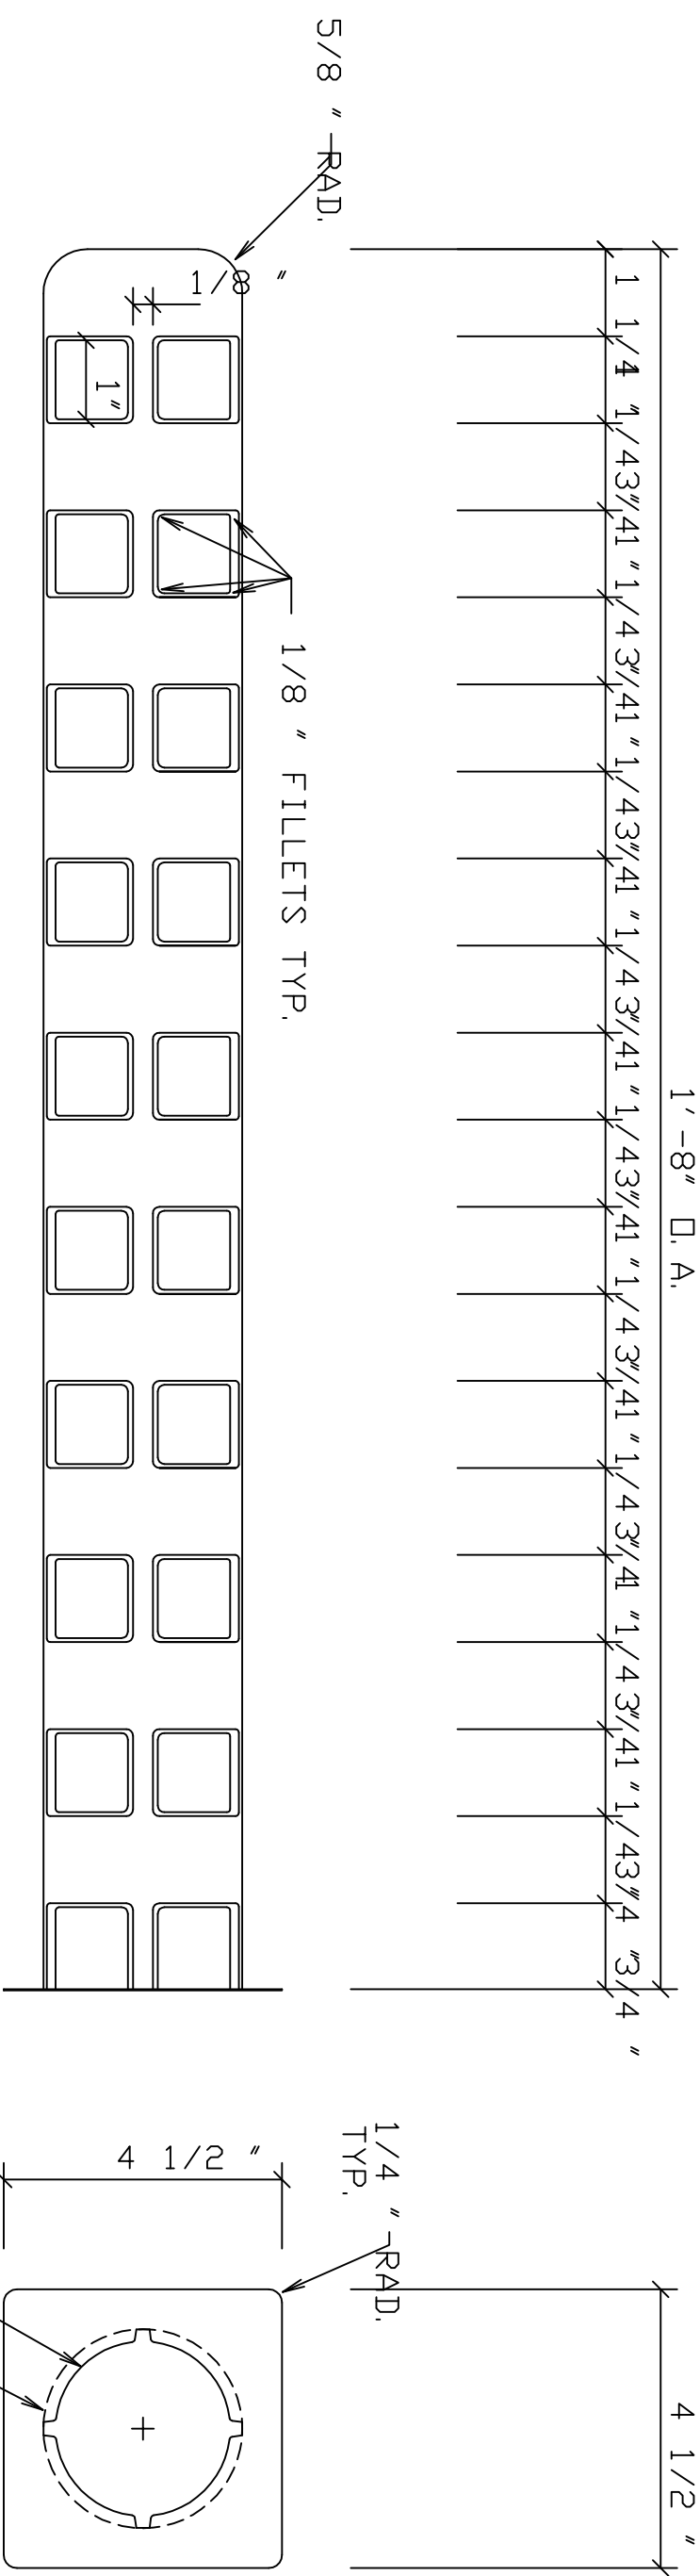

SIDE VIEW

TOP VIEW

HARDWARE	PER UNIT	HARDWARE	PER UNIT	HANDLING AND REINFORCING SHOWN ON SHEET:	DESTROY Previous Prints	HIGH CONCRETE STRUCTURES, INC.	 125 Denver Road Denver, Pennsylvania 17517 Phone 717/356-9300 A Division of High Industries	MK. NO. UNITS REQ'D.	DRAWN	DRW. CKD.	ENG. CKD.
				DIM. A = DIM. B =	ND.	REVISIONS	BY	DATE	DRAWN	DRW. CKD.	ENG. CKD.
				WT. & YD.	ND.	REVISIONS	BY	DATE	DRAWN	DRW. CKD.	ENG. CKD.
				CONCRETE MIX	ND.	REVISIONS	BY	DATE	DRAWN	DRW. CKD.	ENG. CKD.
				CONCRETE RELEASE	ND.	REVISIONS	BY	DATE	DRAWN	DRW. CKD.	ENG. CKD.
				PSI.	ND.	REVISIONS	BY	DATE	DRAWN	DRW. CKD.	ENG. CKD.